



FRONT ELEVATION

1/8" = 1'-0"

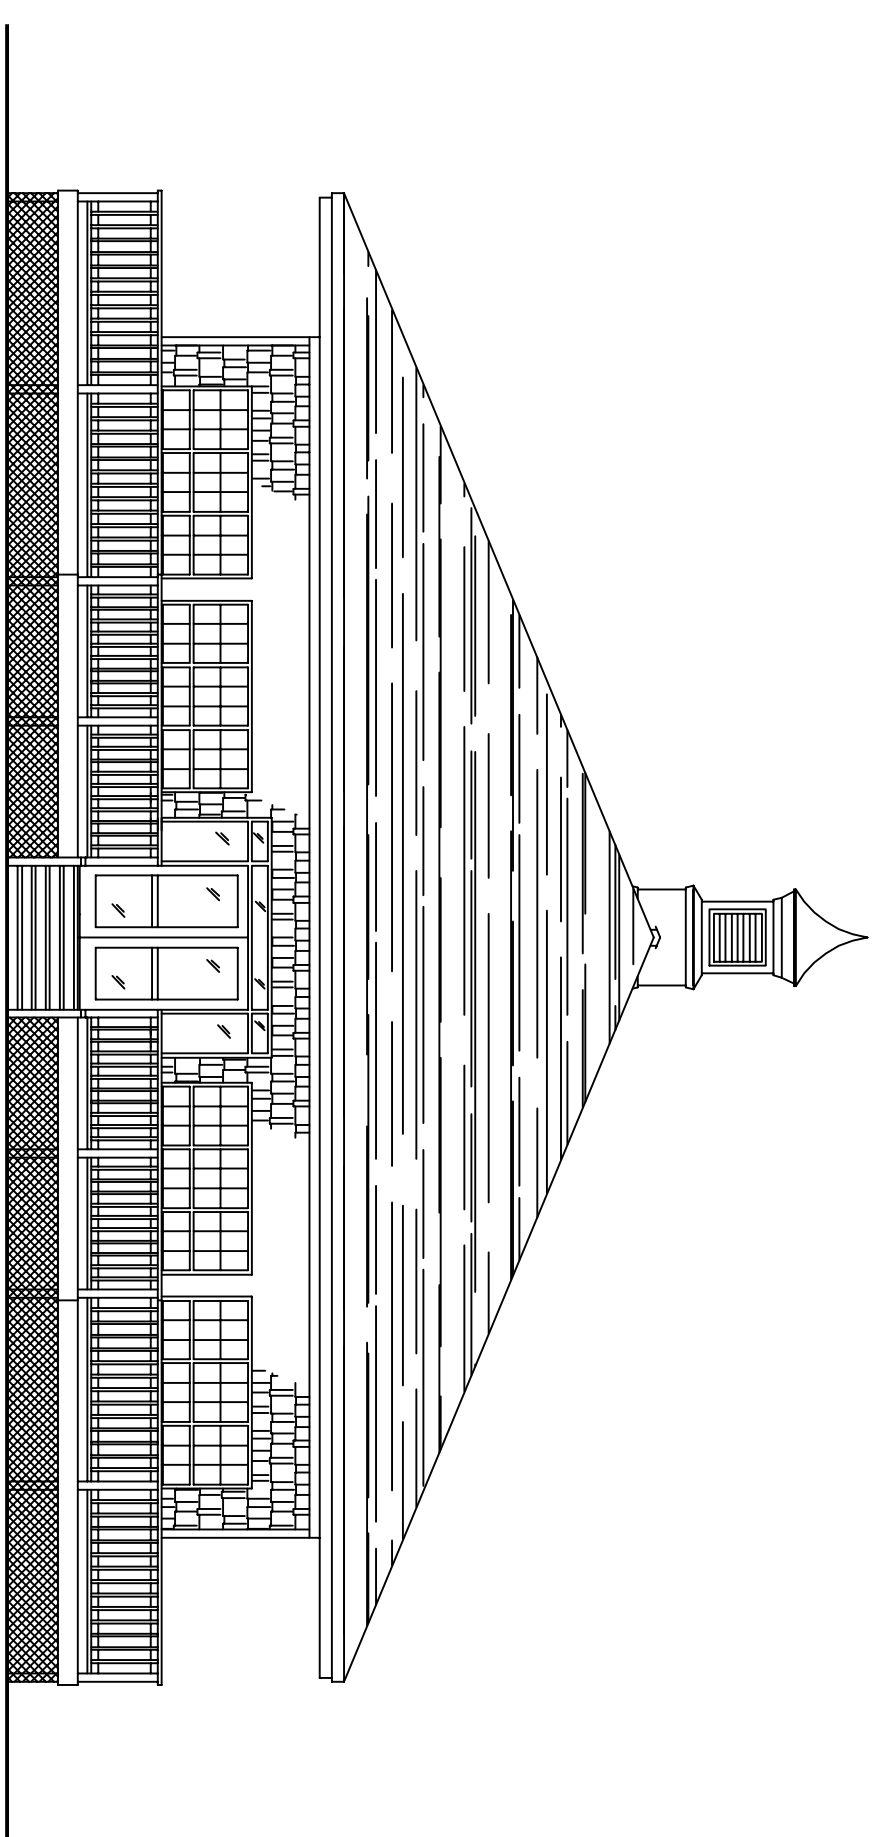


REAR ELEVATION

1/8" = 1'-0"

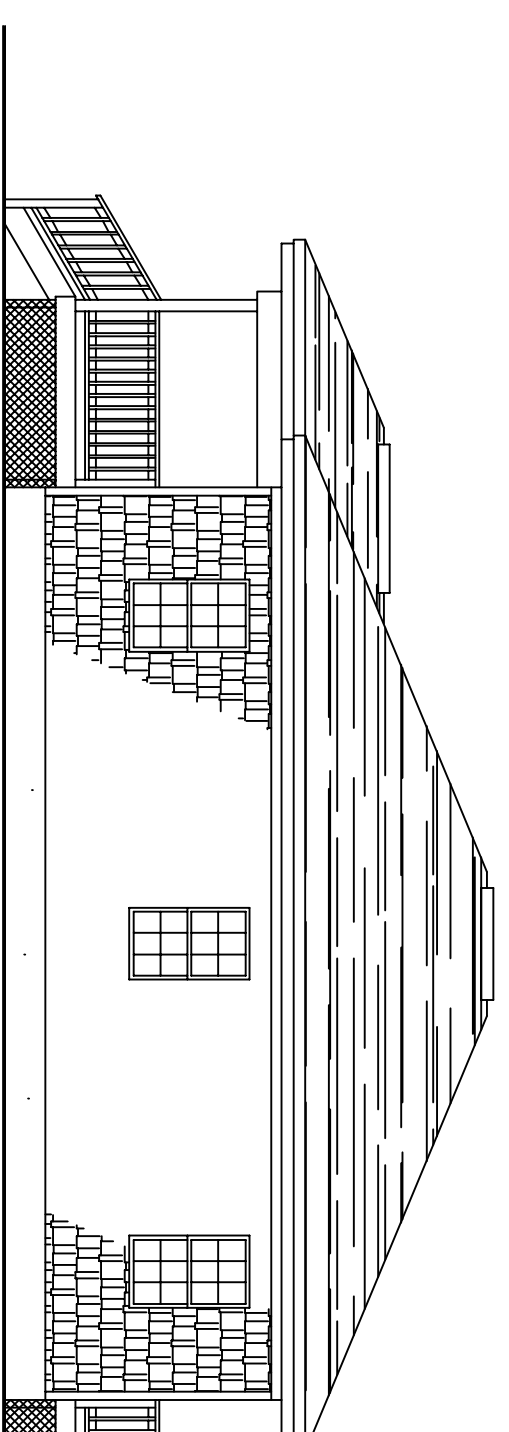

RIGHT SIDE ELEVATION

1/8" = 1'-0"

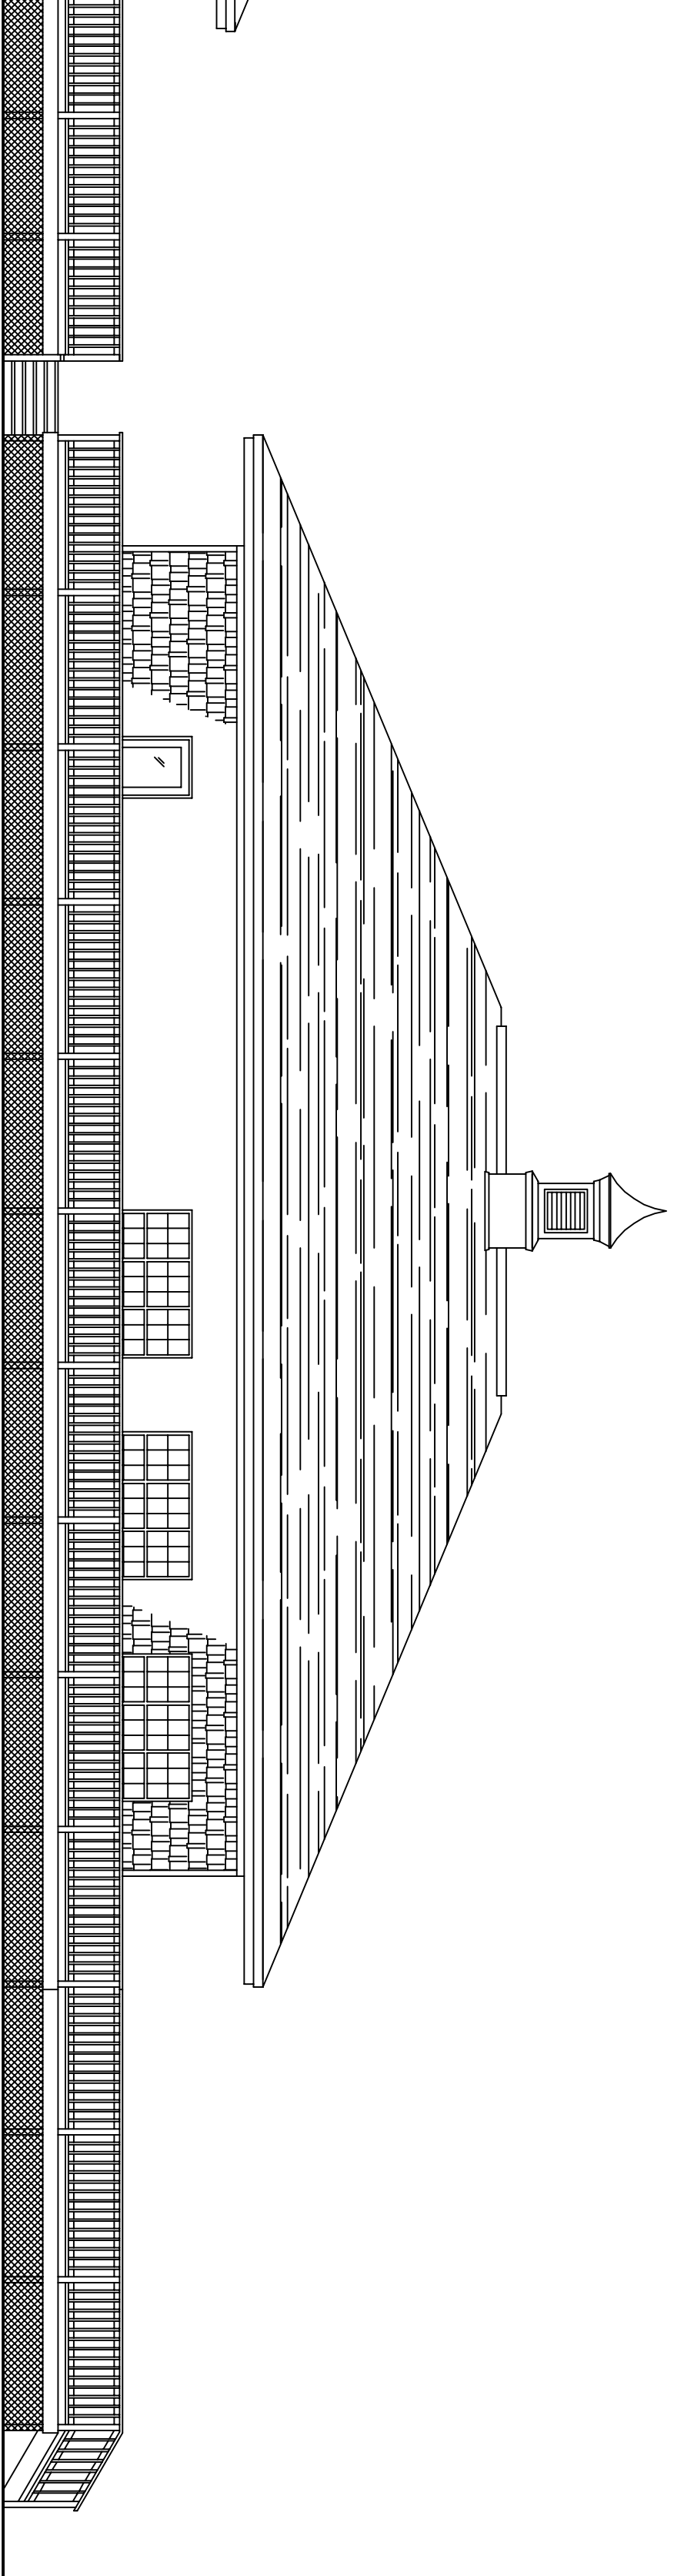

LEFT SIDE ELEVATION

1/8" = 1'-0"

**NEW
OFFICE & ASSEMBLY
BUILDING FOR
NORTHWEST RIVER
YMCA DAY CAMP**

BUILDING ELEVATIONS

DATE: 04/14/09

JOB NO. 09011.01