
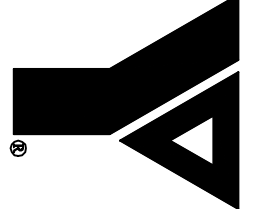


1100 GRANBY STREET  
SUITE 201  
NORFOLK, VIRGINIA 23510


TEL. (757) 466-1400  
FAX (757) 466-5014

© COPYRIGHT 2009 WOODARD DESIGN, P.C.

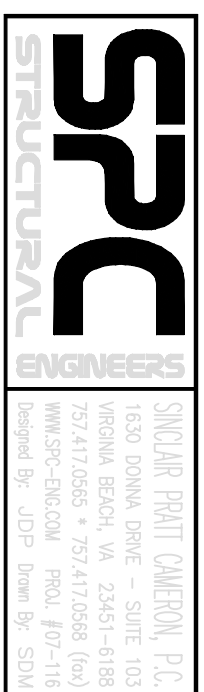


**YMCA OF SOUTH  
HAMPTON ROADS**

312 BUTE STREET  
NORFOLK, VIRGINIA 23510

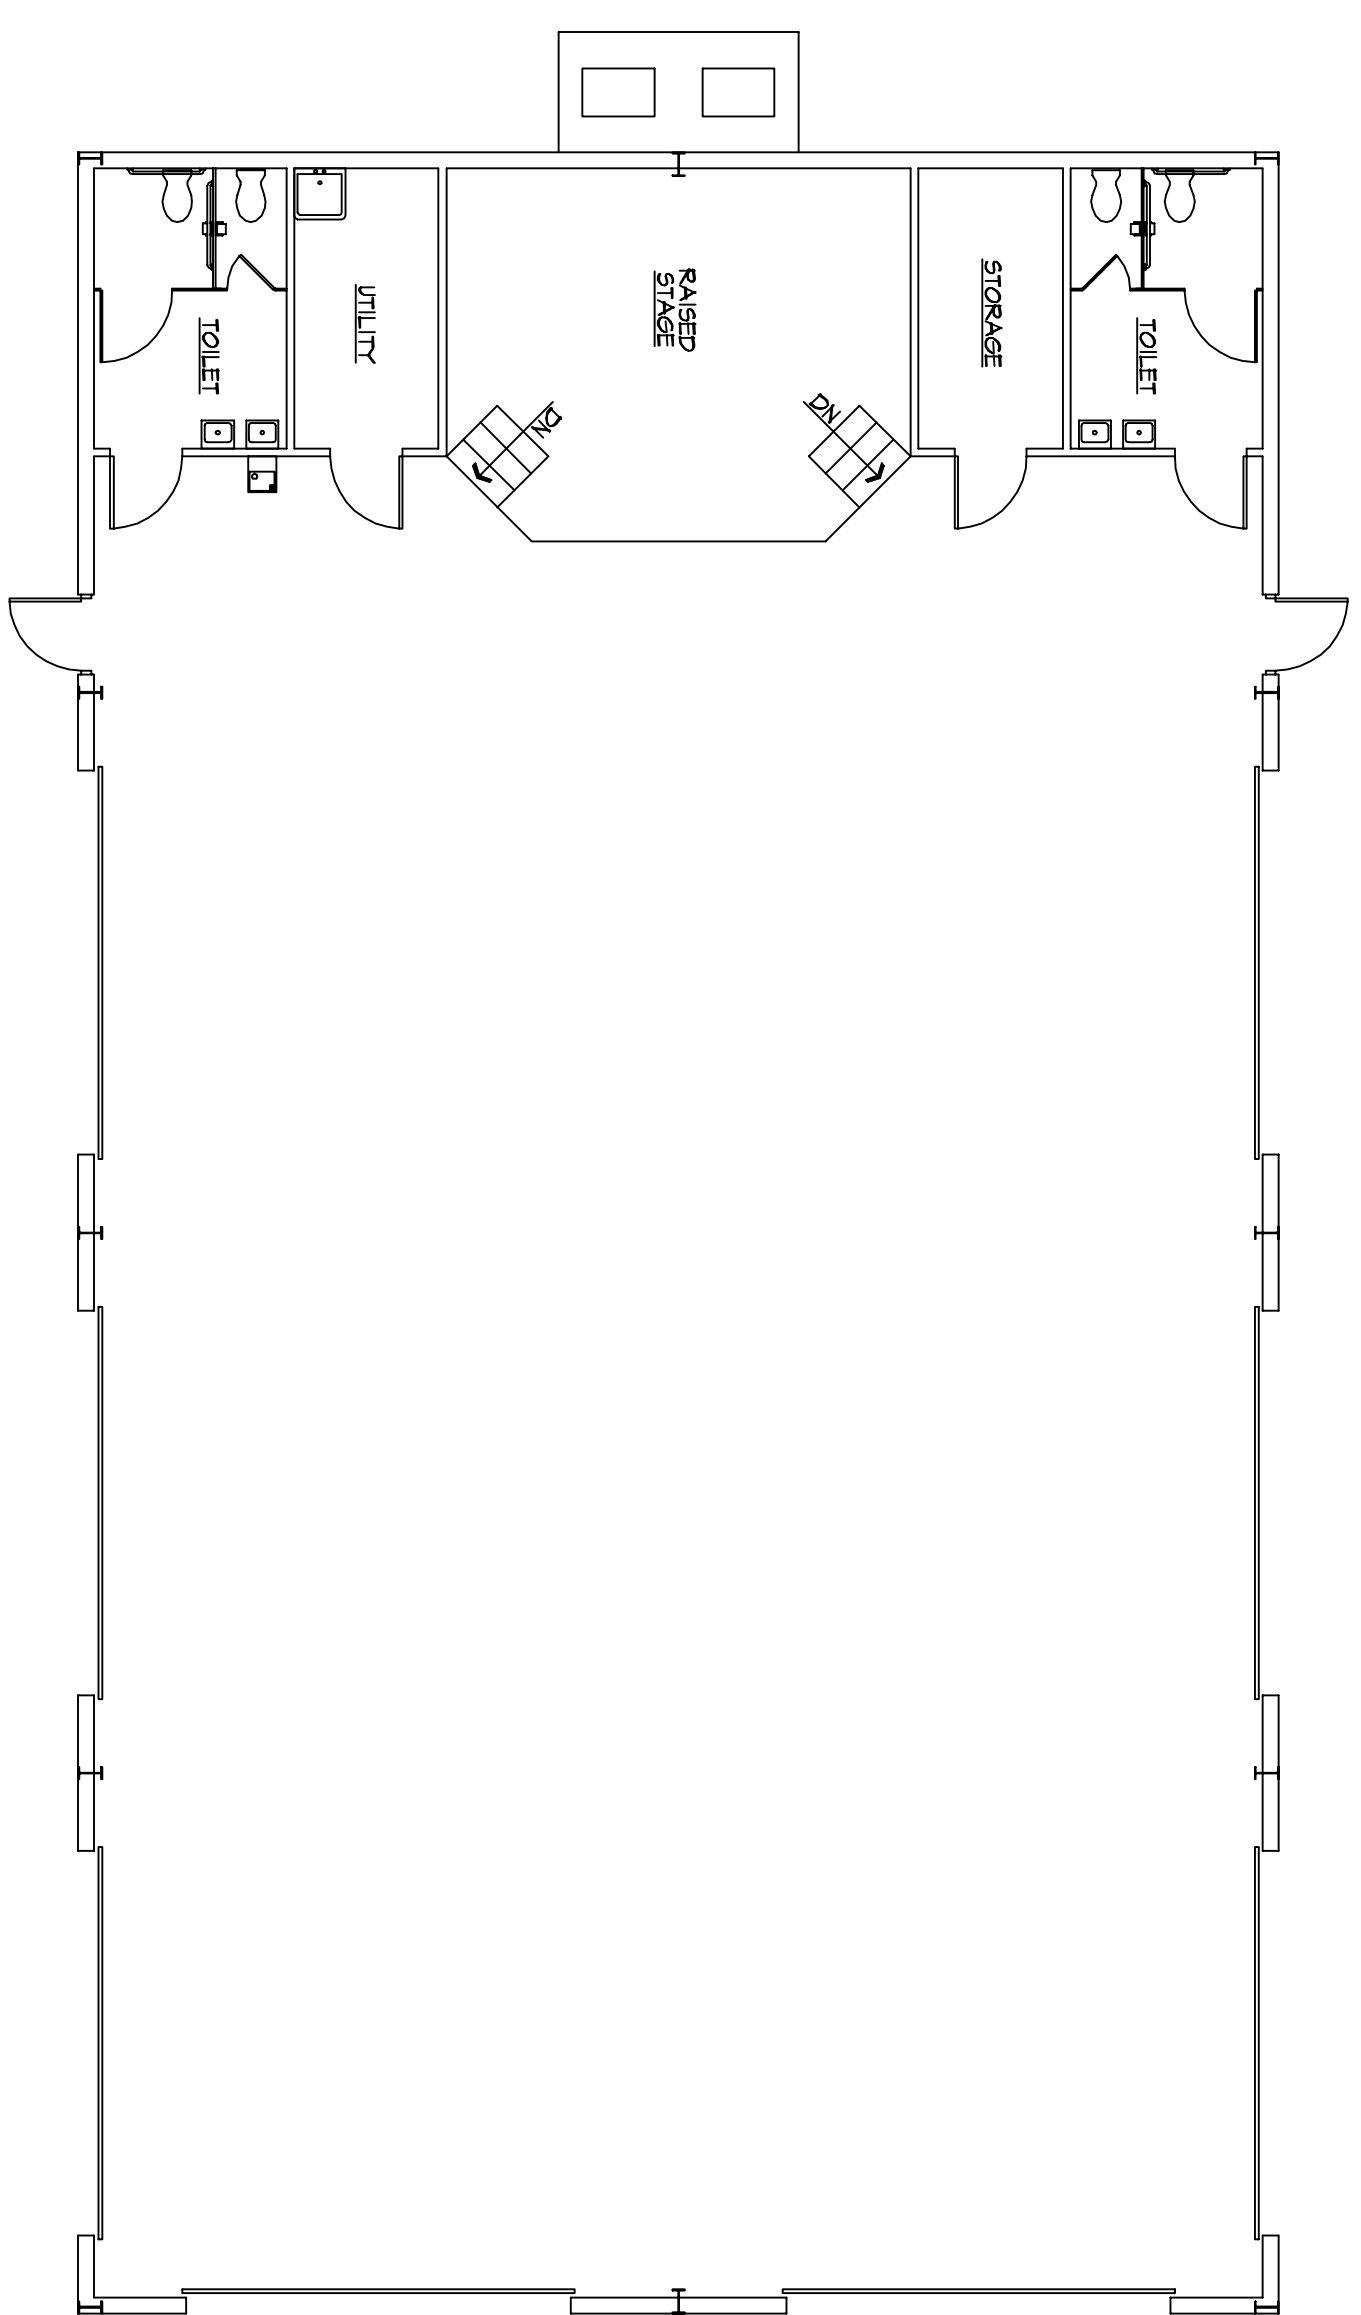


FLOOR PLAN - PAVILION

1/8" = 1'-0"

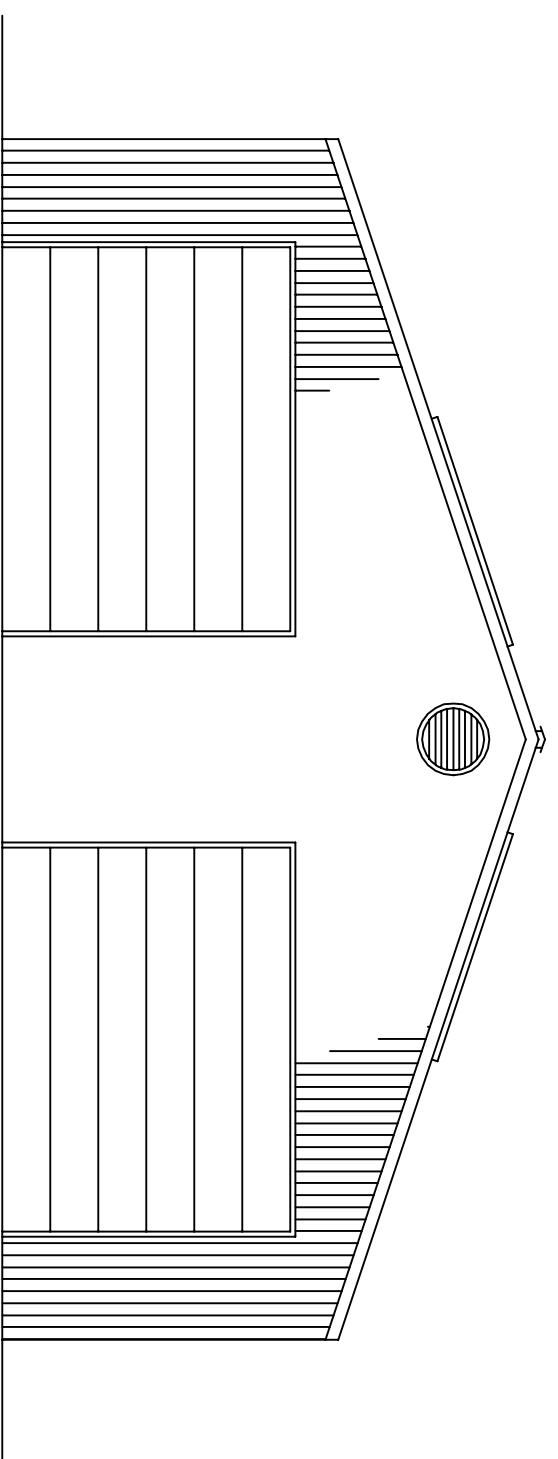

FRONT ELEVATION

1/8" = 1'-0"

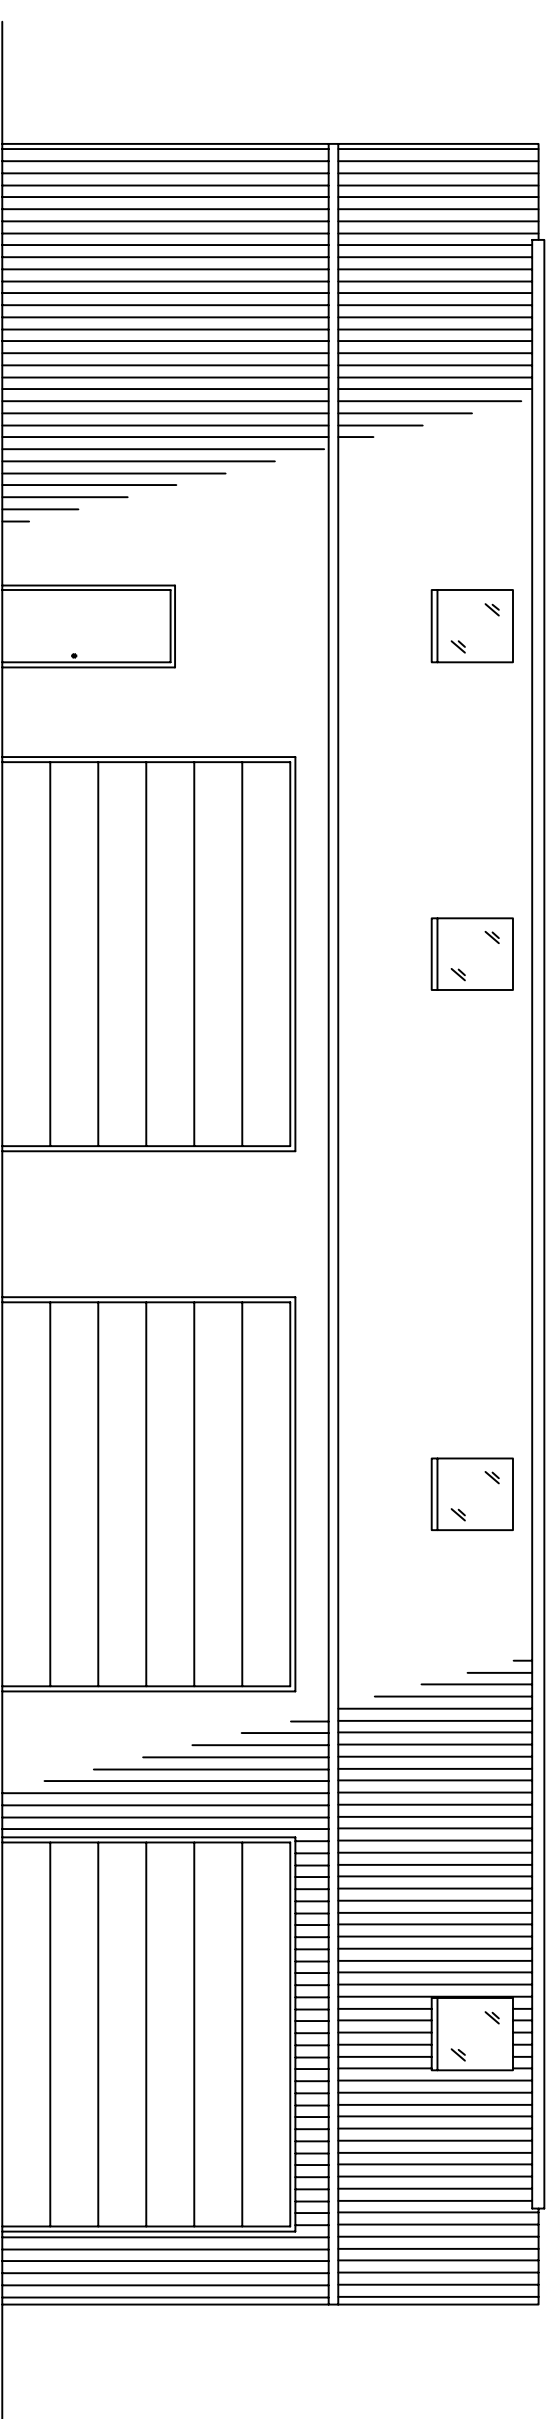

FRONT ELEVATION

1/8" = 1'-0"

**NEW  
PAVILION  
FOR  
NORTHWEST RIVER  
YMCA DAY CAMP**

FLOOR PLAN & ELEVATIONS

DATE: 04/14/09

JOB NO. 09011.04