



**YMCA OF SOUTH  
HAMPTON ROADS**



312 BUTE STREET  
NORFOLK, VIRGINIA 23510

**NEW  
OFFICE & ASSEMBLY  
BUILDING FOR  
NORTHWEST RIVER  
YMCA DAY CAMP**

FLOOR PLAN

DATE: 04/14/09

JOB NO. 09011.01

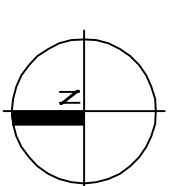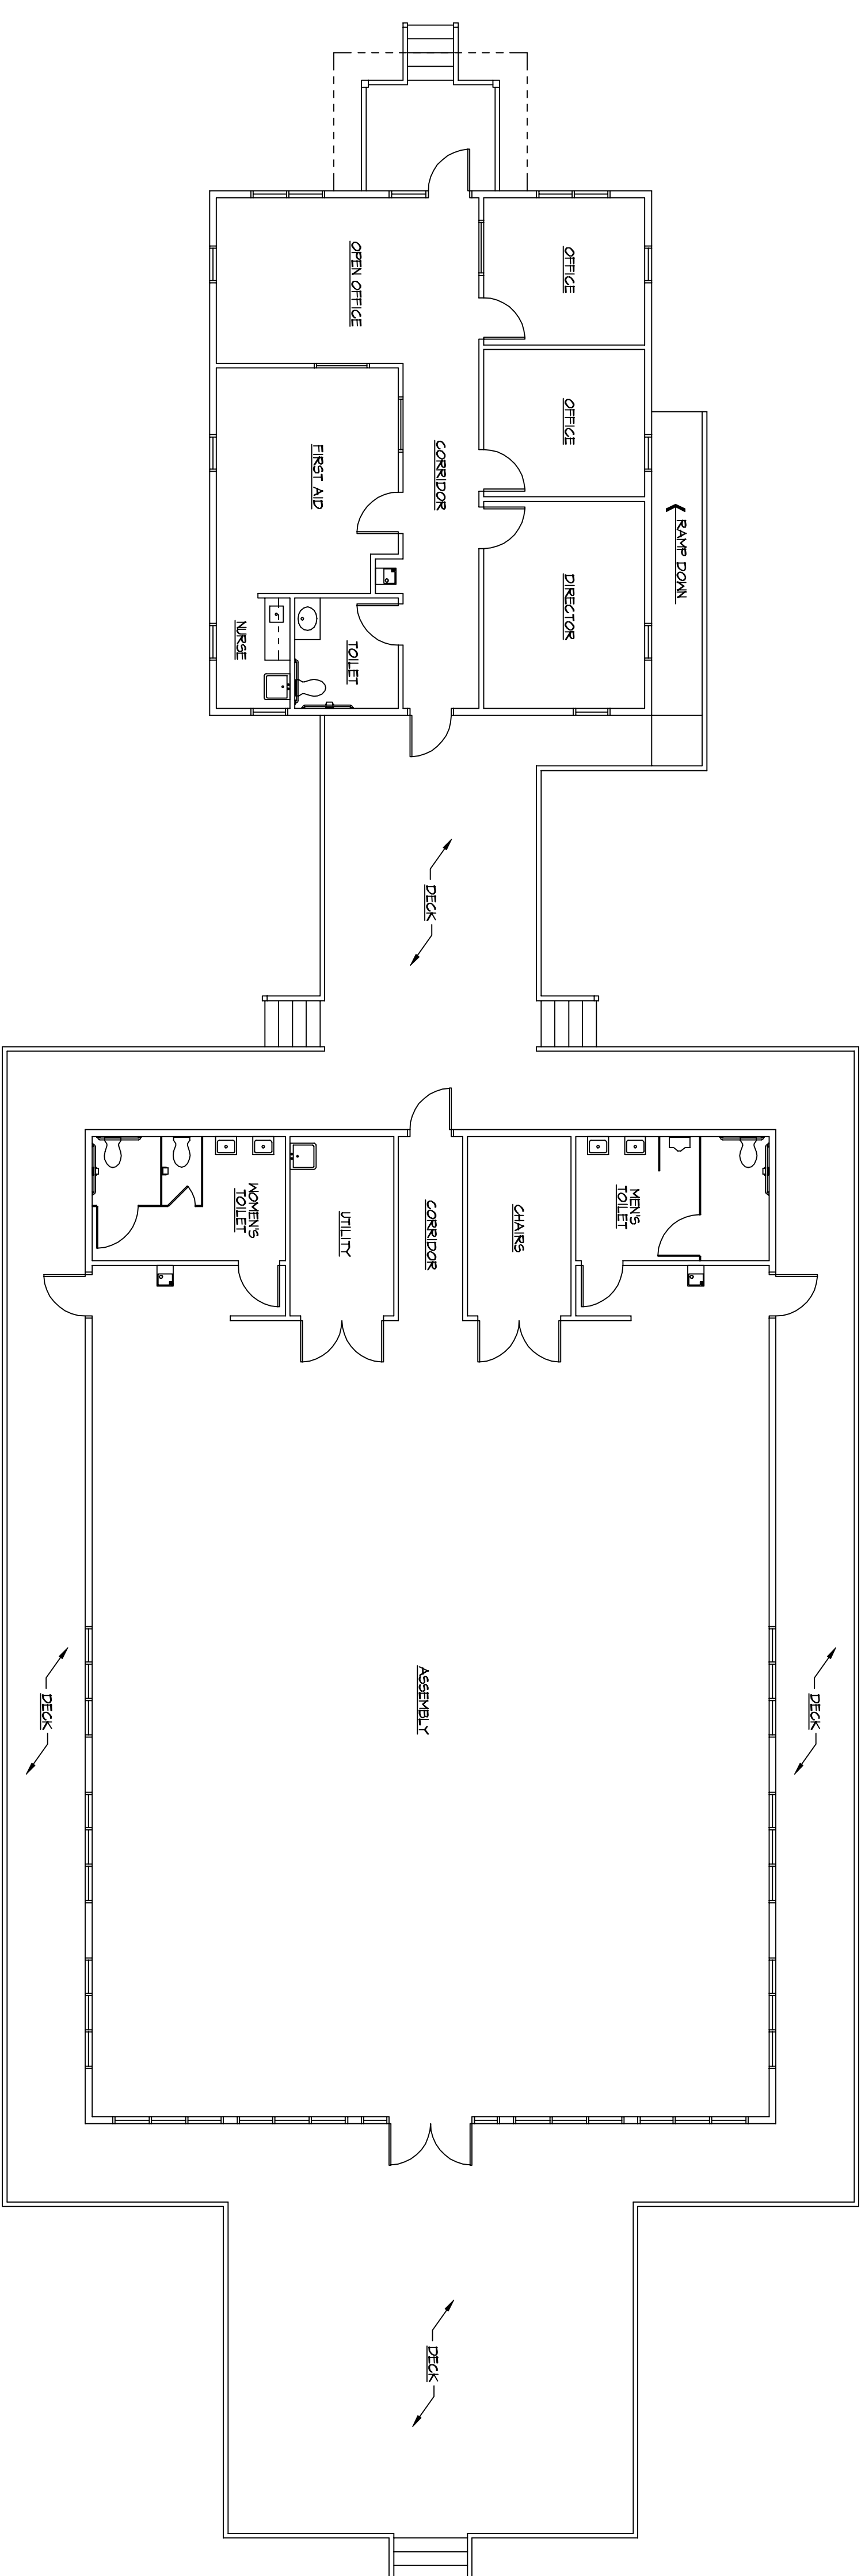

FLOOR PLAN

1/8" = 1'-0"